
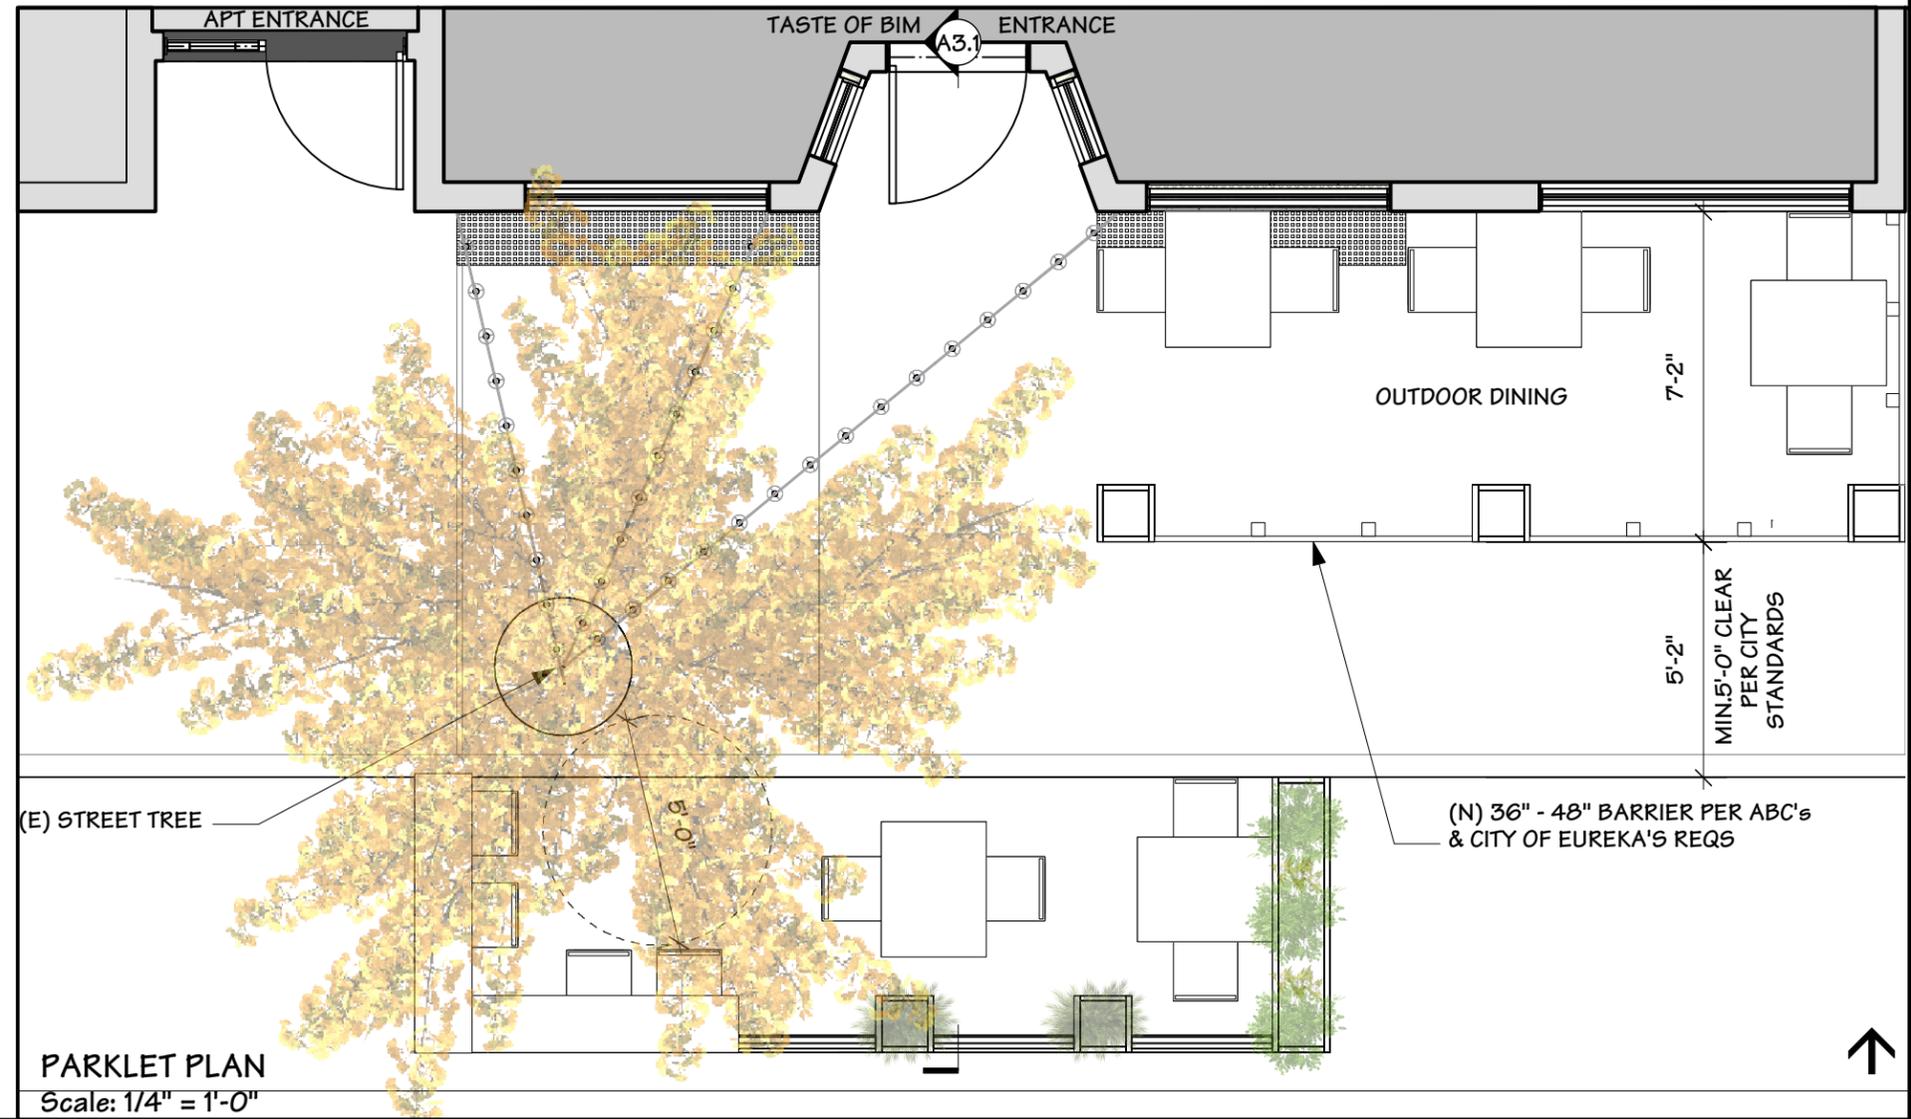


Date: 2/10/16 Time: 5:50:28 PM File name: 613 3rd Parklet_Outdoor dining_160202.vwx

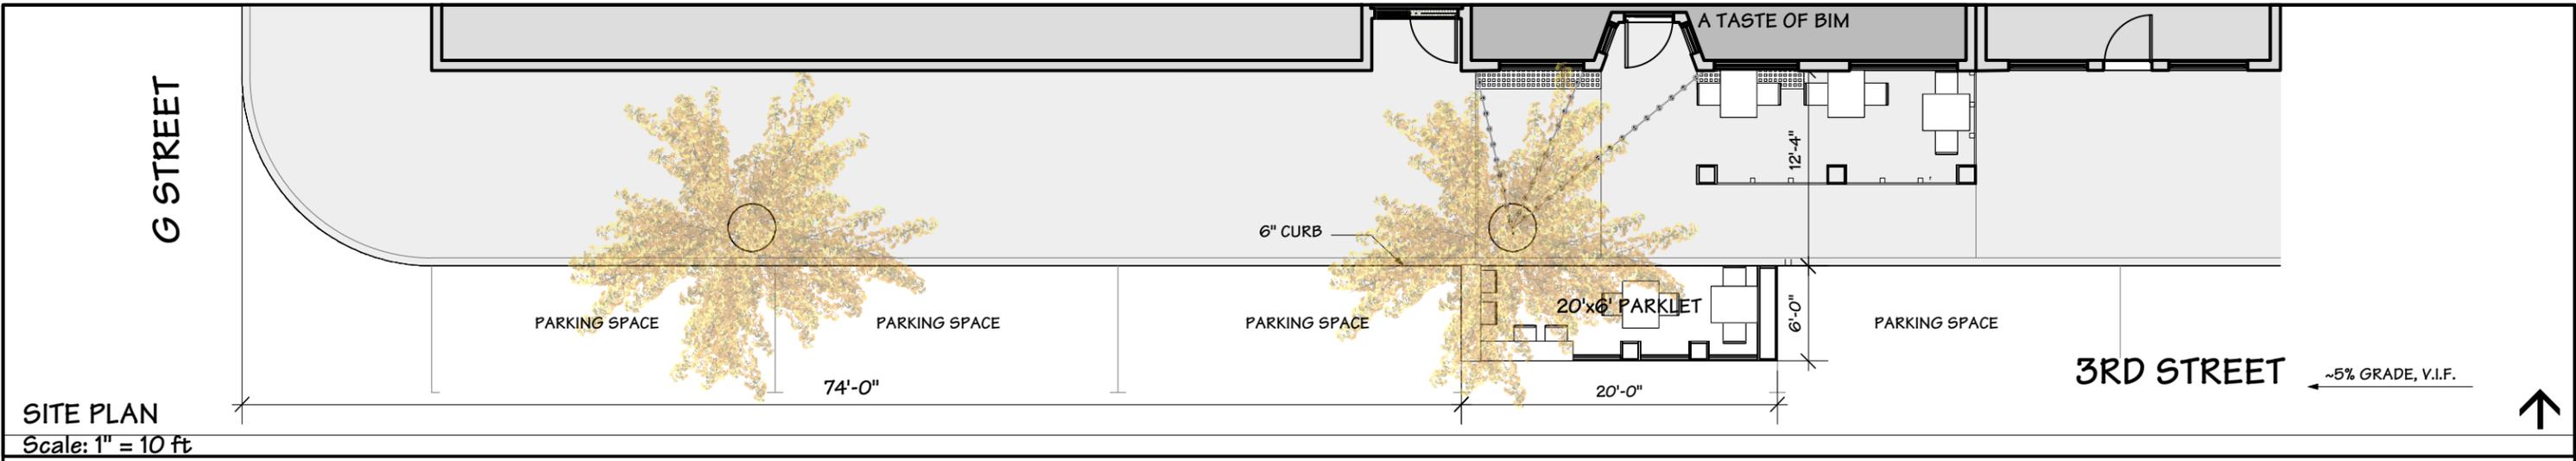

K. BOODJEH ARCHITECTS
ARCHITECTURE AND PLANNING
707.822.8691 P.O. BOX 881 ARCATA CA 95518
ALL DESIGNS, CONCEPTS, IDEAS AND ARRANGEMENTS DEPICTED WITHIN THESE DRAWINGS AND SPECIFICATIONS ARE THE SOLE PROPERTY OF THE OFFICE OF K. BOODJEH ARCHITECT, A.I.A. ARCHITECTURE AND PLANNING, AND ARE INTENDED TO BE USED IN CONNECTION WITH THIS SPECIFIC PROJECT ONLY AND SHALL NOT BE USED IN WHOLE OR IN PART FOR ANY OTHER PURPOSE WHATSOEVER WITHOUT THE WRITTEN CONSENT OF K. BOODJEH, ARCHITECT, A.I.A. ARCHITECTURE AND PLANNING

**A TASTE OF BIM
PARKLET**
613 3RD STREET, EUREKA, CA 95501
A.P.N. 001-133-007


**SITE &
FLOOR PLAN**

DATE 10 FEBRUARY 2016
SHEET A1.1

Date: 2/10/16 Time: 5:50:28 PM File name: 613 3rd Parklet_Outdoor dining_160202.vwx



SOUTH ELEVATION
Scale: 1/4" = 1'-0"

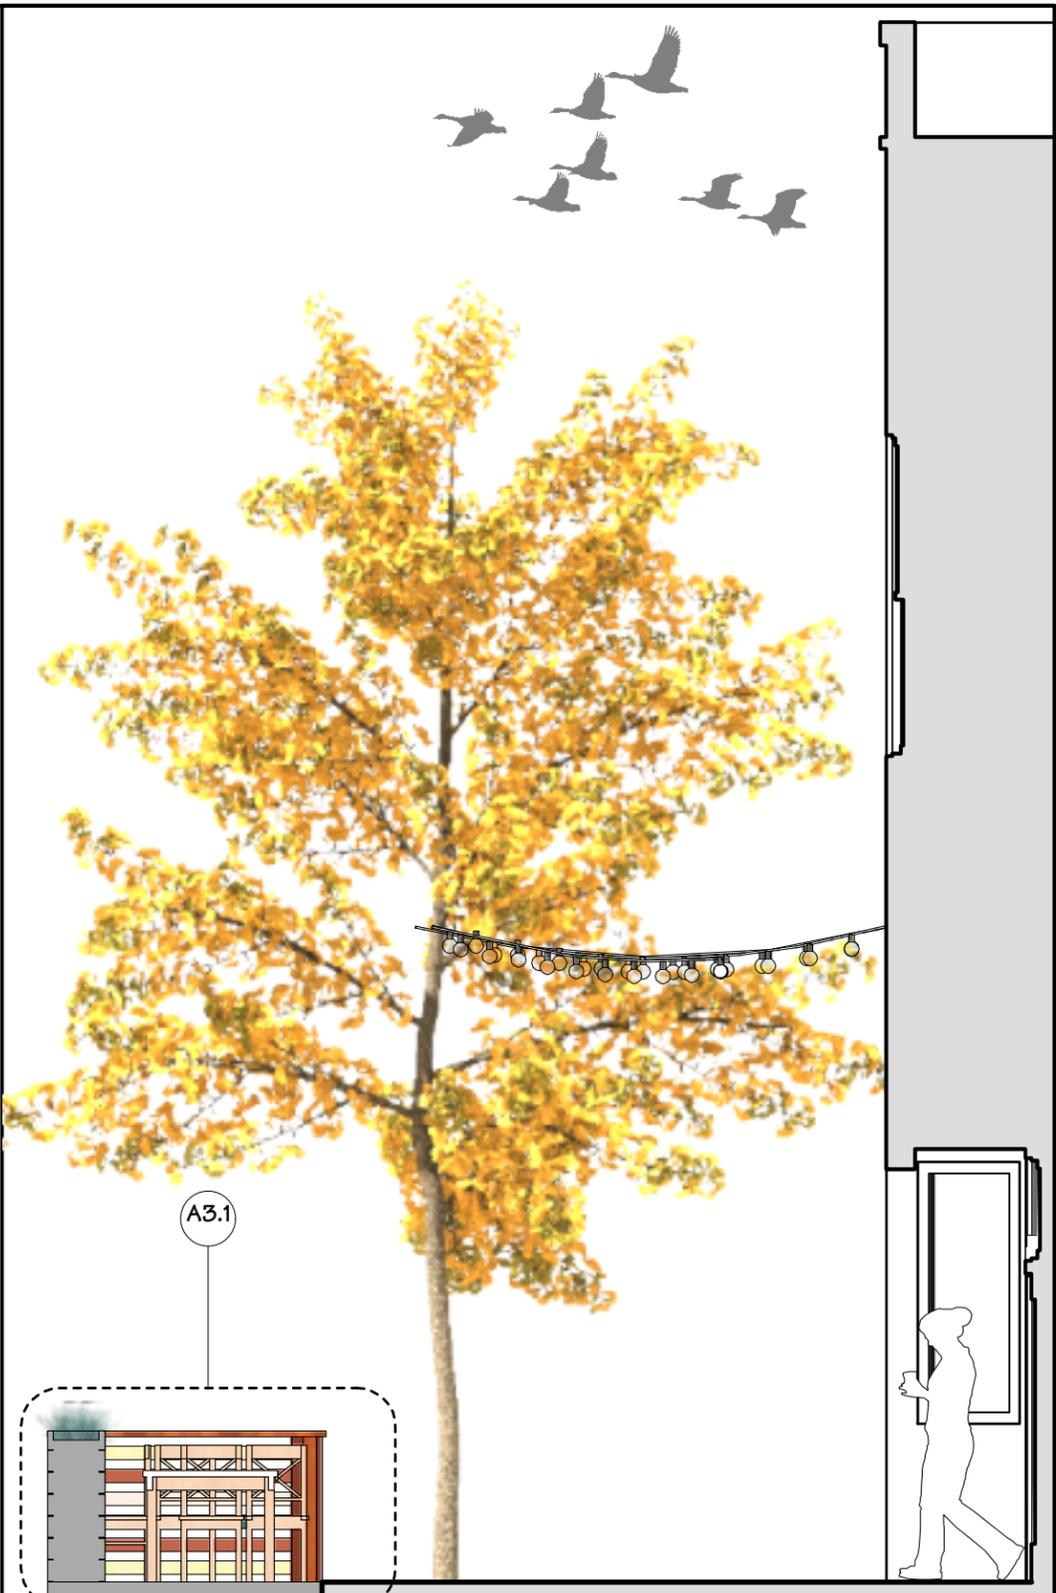

SECTION
Scale: 1/4" = 1'-0"

K. BOODJEH ARCHITECTS

ARCHITECTURE AND PLANNING
707.822.8691 P.O. BOX 881 ARCATA CA 95518

ALL DESIGNS, CONCEPTS, IDEAS AND ARRANGEMENTS DEPICTED WITHIN THESE DRAWINGS AND SPECIFICATIONS ARE THE SOLE PROPERTY OF THE OFFICE OF K. BOODJEH ARCHITECT, A.I.A. ARCHITECTURE AND PLANNING, AND ARE INTENDED TO BE USED IN CONNECTION WITH THIS SPECIFIC PROJECT ONLY AND SHALL NOT BE USED IN WHOLE OR IN PART FOR ANY OTHER PURPOSE WHATSOEVER WITHOUT THE WRITTEN CONSENT OF K. BOODJEH, ARCHITECT, A.I.A. ARCHITECTURE AND PLANNING


A TASTE OF BIM PARKLET

613 3RD STREET, EUREKA, CA 95501
A.P.N. 001-133-007


ELEVATION & SECTION

DATE 10 FEBRUARY 2016
SHEET A2.1

Date: 2/10/16 Time: 5:50:28 PM File name: 613 3rd Parklet_Outdoor dining_160202.vwx

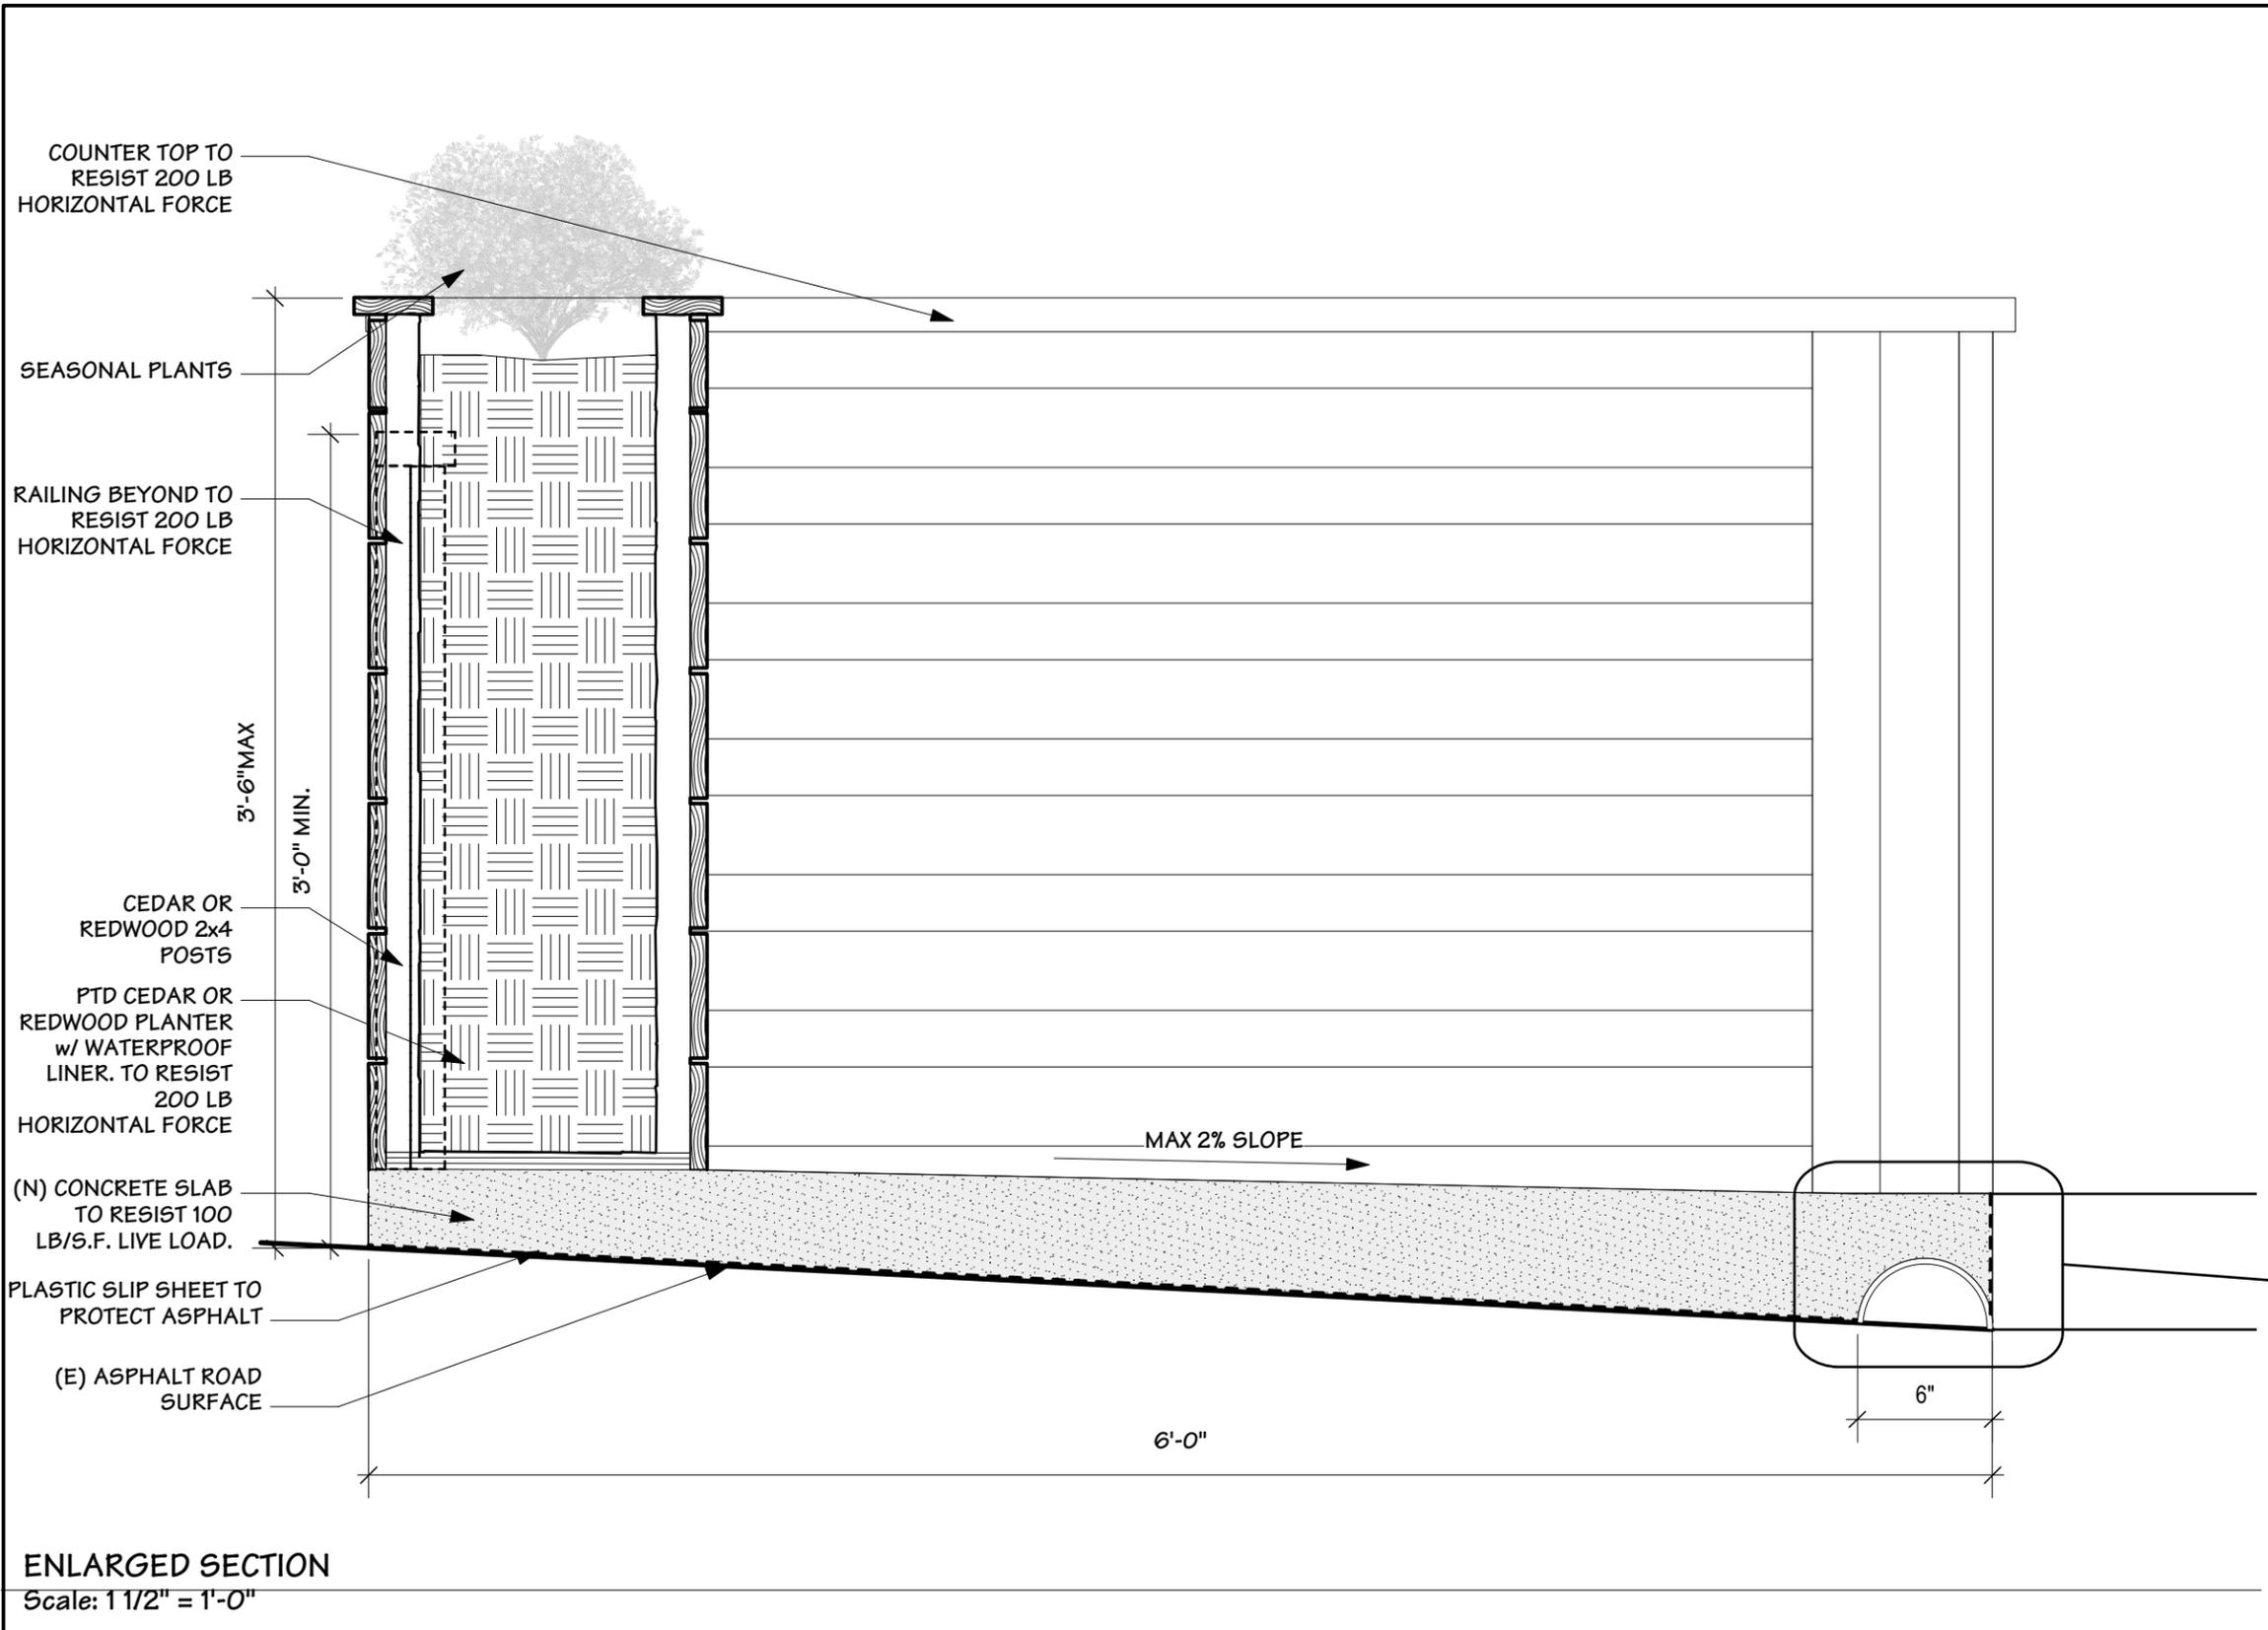

ENLARGED SECTION
Scale: 1 1/2" = 1'-0"

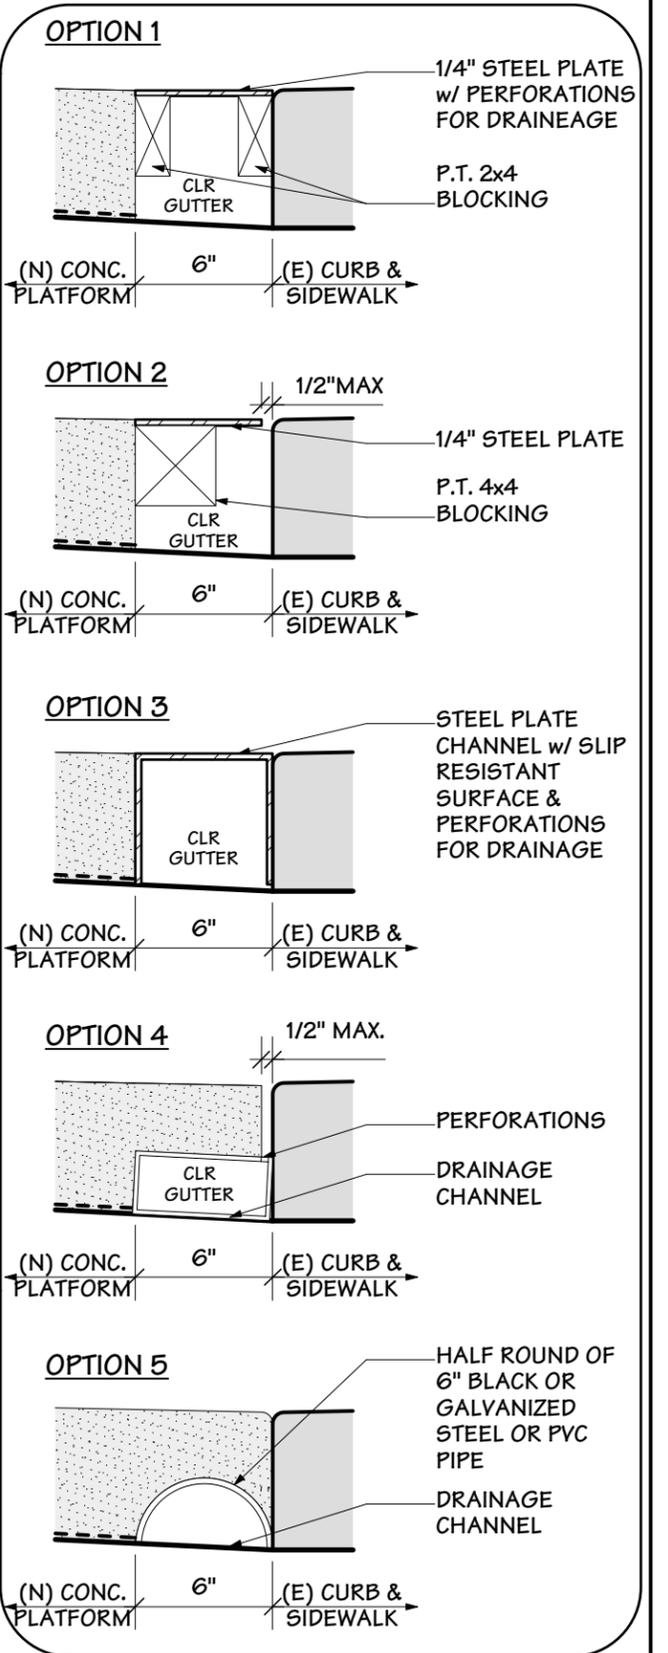

K. BOODJEH ARCHITECTS
ARCHITECTURE AND PLANNING
707.822.8691 P.O. BOX 881 ARCATA CA 95518
ALL DESIGNS, CONCEPTS, IDEAS AND ARRANGEMENTS DEPICTED WITHIN THESE DRAWINGS AND SPECIFICATIONS ARE THE SOLE PROPERTY OF THE OFFICE OF K. BOODJEH ARCHITECT, A.I.A. ARCHITECTURE AND PLANNING, AND ARE INTENDED TO BE USED IN CONNECTION WITH THIS SPECIFIC PROJECT ONLY AND SHALL NOT BE USED IN WHOLE OR IN PART FOR ANY OTHER PURPOSE WHATSOEVER WITHOUT THE WRITTEN CONSENT OF K. BOODJEH, ARCHITECT, A.I.A. ARCHITECTURE AND PLANNING

**A TASTE OF BIM
PARKLET**
613 3RD STREET, EUREKA, CA 95501
A.P.N. 001-133-007

**ENLARGED SECTION &
DETAILS**

DATE 10 FEBRUARY 2016
SHEET A3.1