


SIGHT OBSTRUCTION REGULATIONS

Eureka Municipal Code Sections 71.55 and 98.03

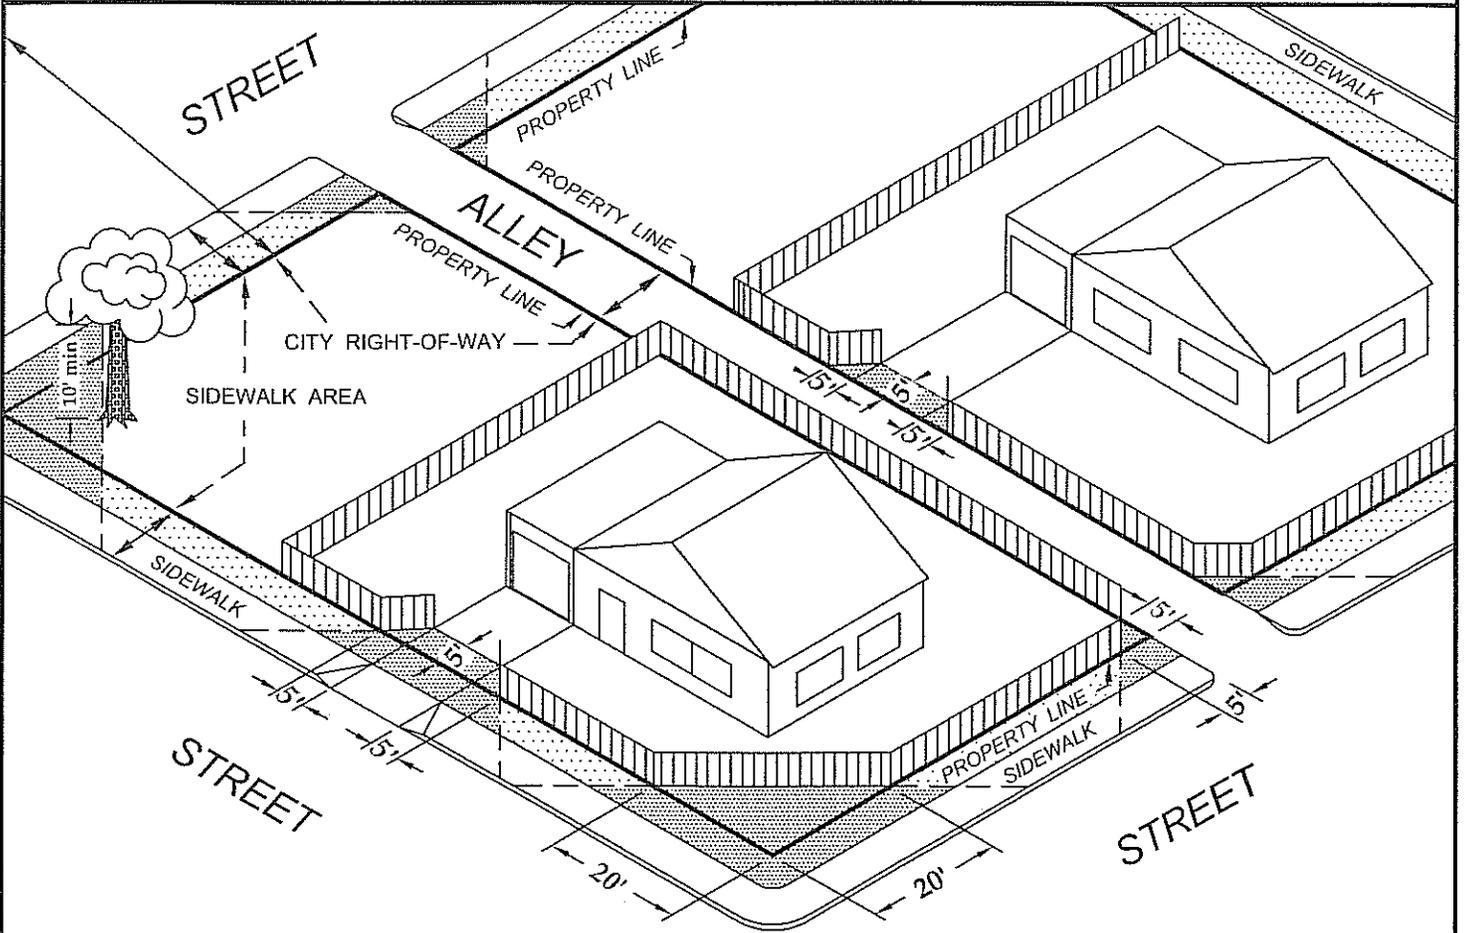

REQUIRED PERMITS

ENGINEERING DEPARTMENT:


Encroachment Permits are required for any work, including fence and wall construction, conducted in City streets, sidewalk areas, alleys, or other rights-of-way, EXCEPT for landscape maintenance. Encroachment Permit fees are waived for fences.

BUILDING DEPARTMENT:

Building Permits are required for all fences exceeding 6'. Building plans must be submitted showing fence location, height, and structural details. Permit fees apply.

FOR FURTHER INFORMATION

Contact the Department of Public Works, Engineering Division, at 441-4194.

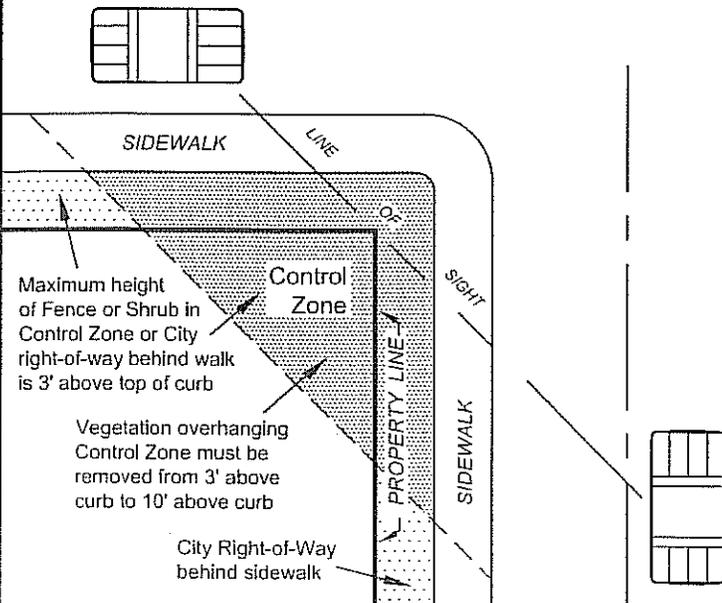


CITY OF EUREKA
DEPARTMENT OF PUBLIC WORKS
ENGINEERING DIVISION


Std. No.: _____
Date: _____
Revised: _____
Approved: _____

SIGHT OBSTRUCTION REGULATIONS


Eureka Municipal Code Sections 71.55 and 98.03

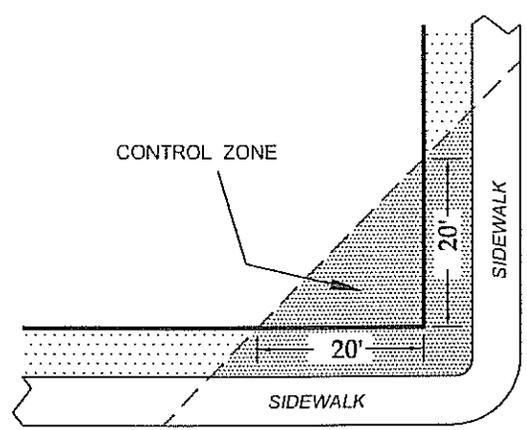


STREET

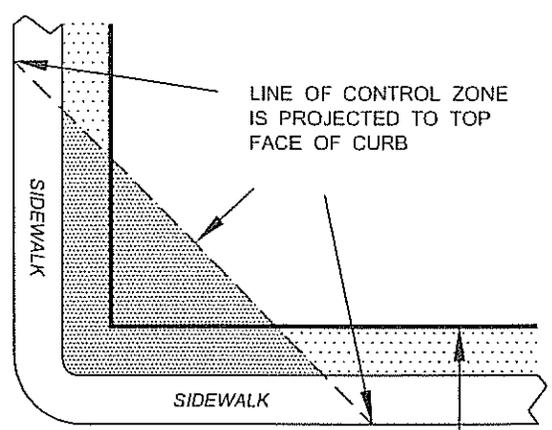


STREET

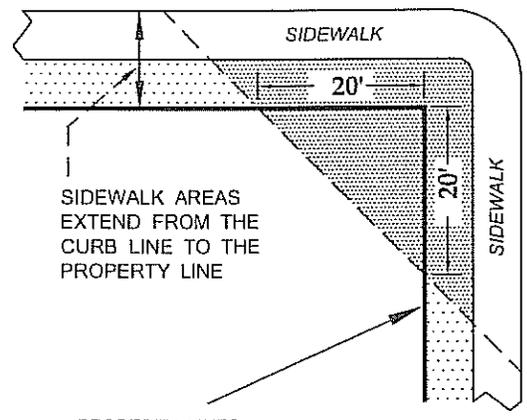

STREET

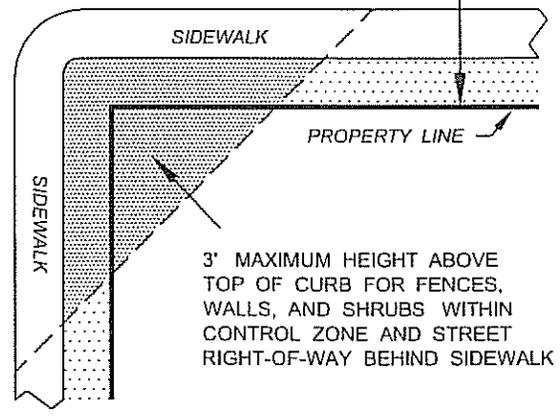


STREET

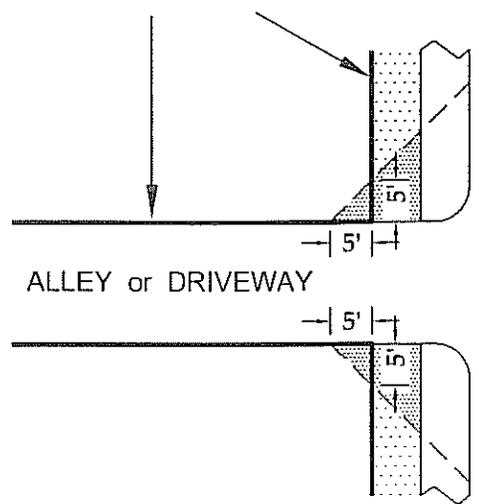

STREET or ALLEY

NOTES

1. Maximum height of fence, shrub, or obstruction in Control Zone or City right-of-way behind sidewalk is 3' above top of curb.
2. Vegetation within Control Zone must be removed from 3' above top of curb to 10' above top of curb.
3. The Sidewalk Area is that portion of the street right-of-way between the curb line and property line.

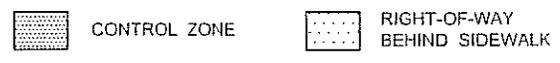

CITY OF EUREKA
 DEPARTMENT OF PUBLIC WORKS
 ENGINEERING DIVISION

Std. No.: _____
 Date: _____
 Revised: _____
 Approved: _____