
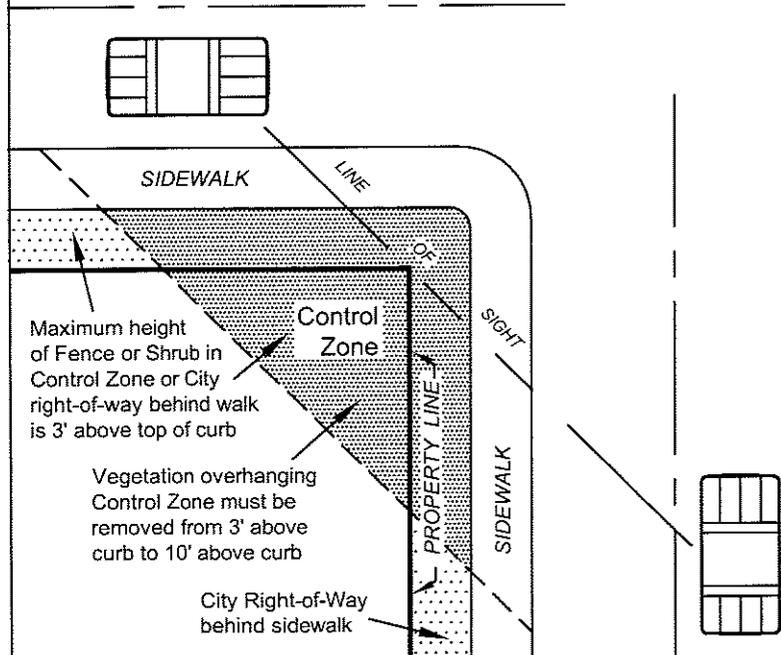


# SIGHT OBSTRUCTION REGULATIONS

Eureka Municipal Code Sections 71.55 and 98.03

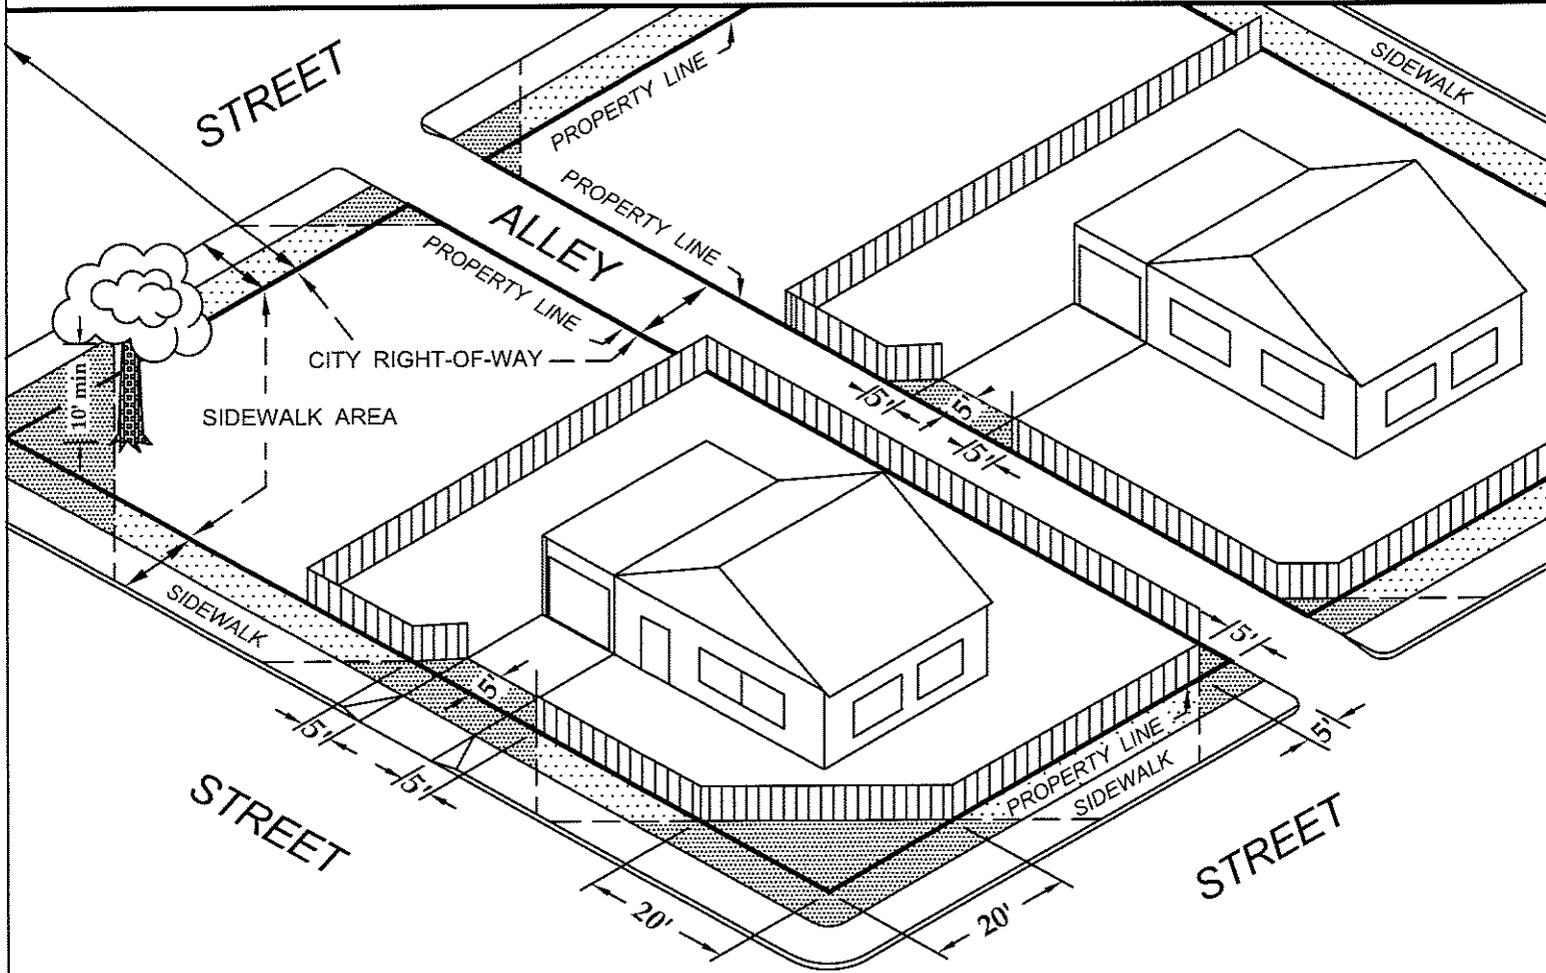

## REQUIRED PERMITS

### ENGINEERING DEPARTMENT:

Encroachment Permits are required for any work, including fence and wall construction, conducted in City streets, sidewalk areas, alleys, or other rights-of-way, EXCEPT for landscape maintenance. Encroachment Permit fees are waived for fences.

### BUILDING DEPARTMENT:

Building Permits are required for all fences exceeding 6'. Building plans must be submitted showing fence location, height, and structural details. Permit fees apply.

## FOR FURTHER INFORMATION

Contact the Department of Public Works, Engineering Division, at 441-4191.

**CITY OF EUREKA**  
**DEPARTMENT OF PUBLIC WORKS**  
**ENGINEERING DIVISION**

Std. No.: \_\_\_\_\_  
 Date: \_\_\_\_\_  
 Revised: \_\_\_\_\_  
 Approved: \_\_\_\_\_